



**SUNSET LANE ELEMENTARY SCHOOL  
SUGGESTED ROUTE TO SCHOOL PLAN**

**CITY OF FULLERTON  
ENGINEERING DEPARTMENT**

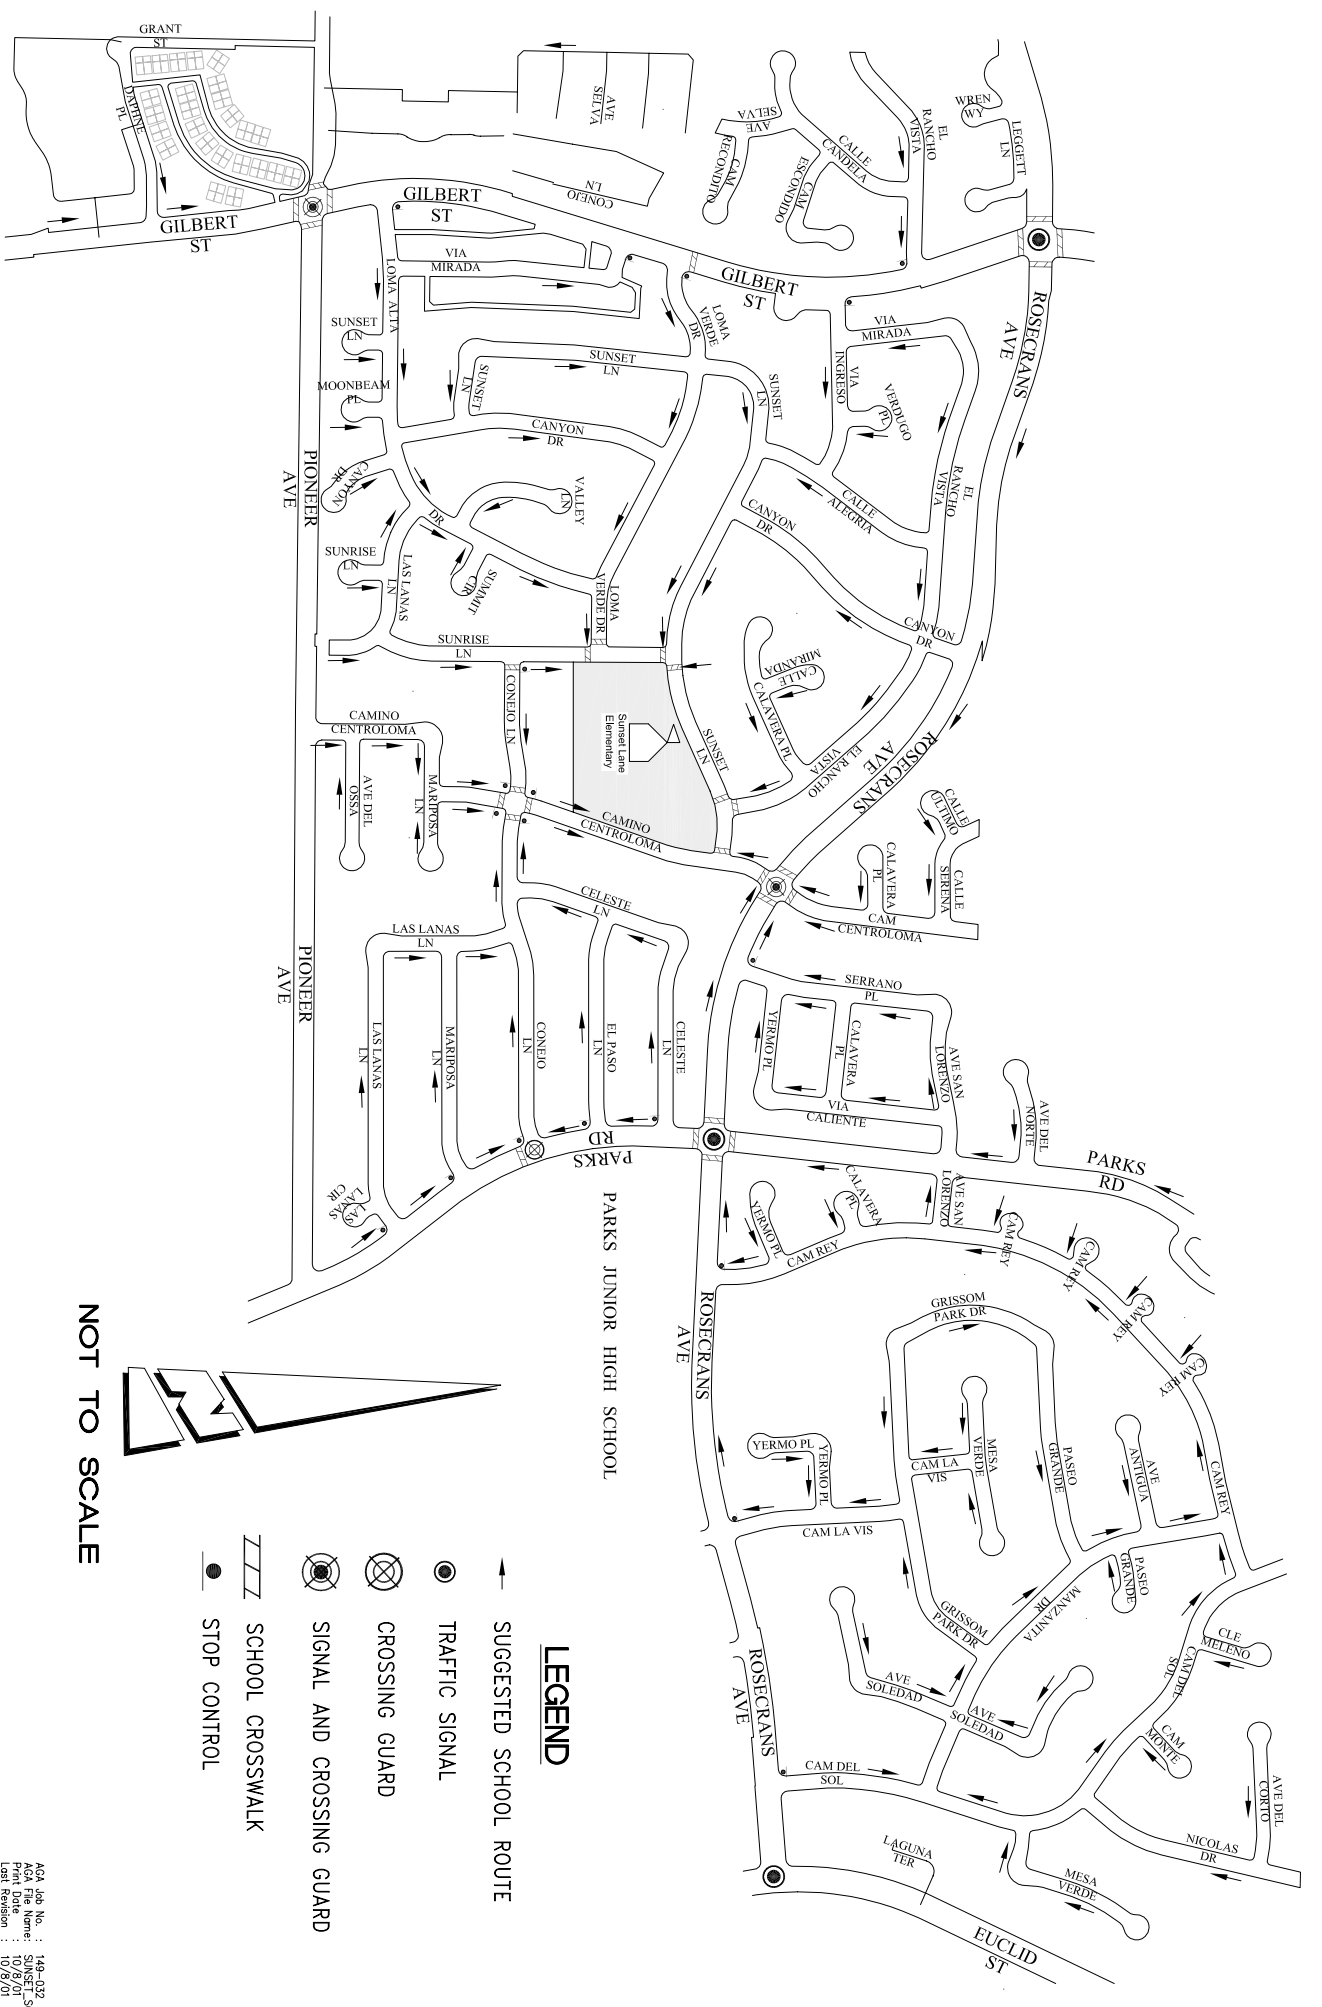

NOT TO SCALE

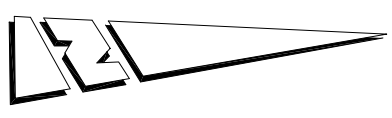

**LEGEND**

- SUGGESTED SCHOOL ROUTE
- TRAFFIC SIGNAL
- ⊗ CROSSING GUARD
- ⊗ SIGNAL AND CROSSING GUARD
- ▤ SCHOOL CROSSWALK
- STOP CONTROL

ACA Job No. : 149-022  
 ACA File Name : SUNSET\_Sch  
 Print Date : 10/8/01  
 Last Revision : 10/9/01